

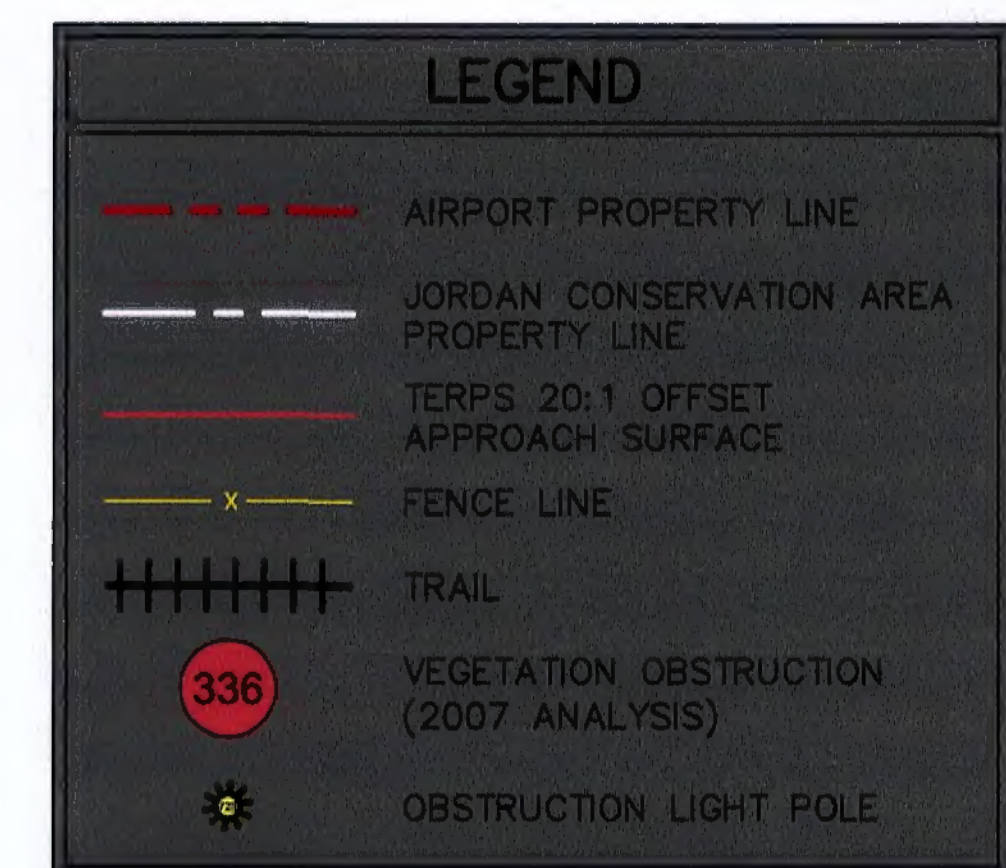
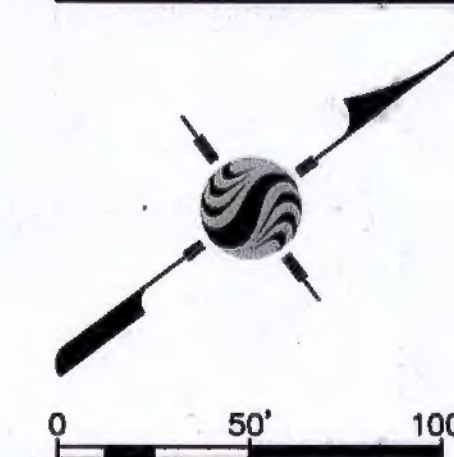



AREA 1 = 0.3 ACRES
 AREA 2 = 1.5 ACRES
 AREA 3A = 0.9 ACRES
 AREA 3B = 1.2 ACRES
 AREA 4 = 2.3 ACRES

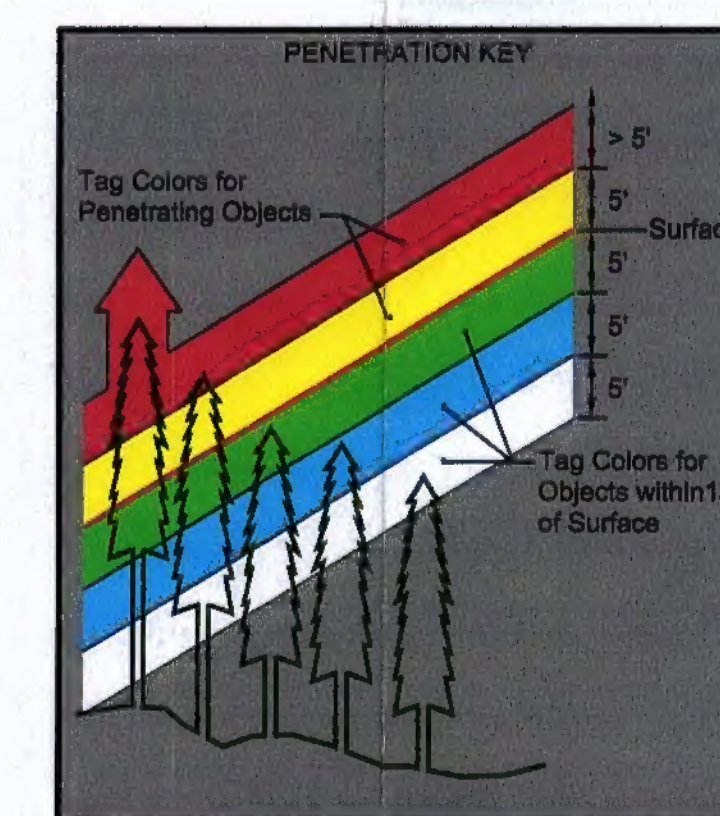

NOTES:

1. WETLAND LIMITS WITHIN JORDAN CONSERVATION AREA NOT SHOWN
2. OBSTRUCTIONS SHOWN ON THIS PLAN ARE LIMITED TO THE JORDAN CONSERVATION AREA. ADDITIONAL OBSTRUCTIONS MAY OCCUR OUTSIDE OF THE CONSERVATION AREA PROPERTY LIMITS

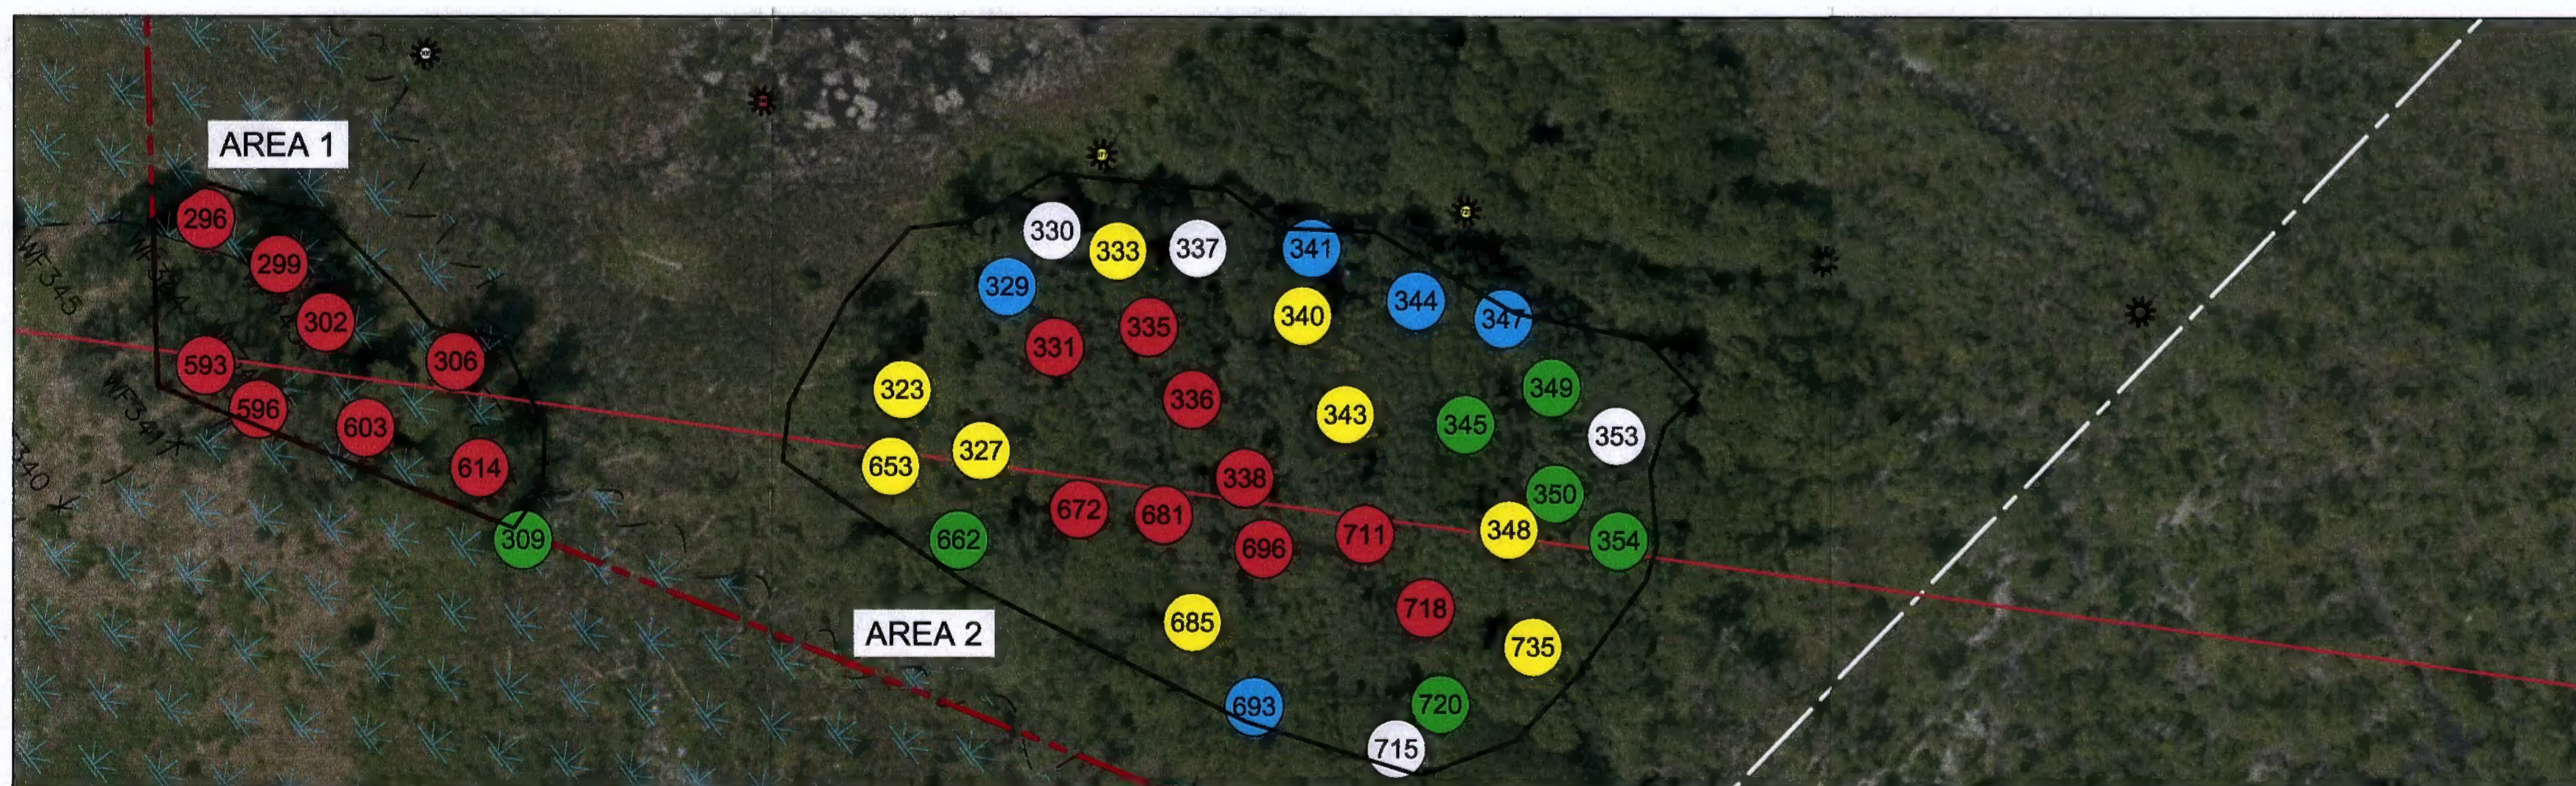

REV. NO.	DATE	DESCRIPTION	MADE BY	CHKD. BY	APPD. BY
MASSACHUSETTS PORT AUTHORITY BOSTON, MASSACHUSETTS					
LAURENCE G. HANSCOM FIELD BEDFORD, MASSACHUSETTS					
SUPPLEMENTAL VEGETATION MANAGEMENT PLAN RW 23 END OBSTRUCTIONS – JORDAN CONSERVATION AREA BEDFORD, MASSACHUSETTS					
 STANTEC CONSULTING SERVICES INC BOSTON, MASSACHUSETTS					
DRAWN BY: LRK		CHKD. BY: RPC		LOC. CODE:	
DESIGN BY:		APPROVED:		DATE: MARCH 2009	
SCALE: 1"=50'		SHEET 1 OF 1		MPA PROJECT NO: HP0901-C1	
				DWG. NO.: 1	